

**Notes & Key**

**DIMENSIONS NOT TO BE SCALED FROM THIS DRAWING. CONTRACTORS TO NOTIFY ARCHITECTS OF SITE VARIATIONS AFFECTING INFORMATION ON THIS DRAWING. THIS DRAWING IS COPYRIGHT OF GLENN HOWELLS ARCHITECTS.**

Please note information relating to the existing elements within this site should be treated as indicative and must be confirmed through accurate site measurement before being relied upon.


This drawing has been produced without the use of a measured survey. Glenn Howells Architects cannot guarantee the accuracy of the information generated regarding its relationship to the site or surrounding area. The information contained within this drawing should be treated as indicative.

Glenn Howells Architects take no responsibility for the location of legal boundaries indicated on this drawing and advise a separate drawing be completed by a specialist Surveyor to establish exact boundaries.

G.S. Data from sheet number  
 1:1000: 3568-03  
 1:1000: 3568-04  
 1:1000: 3568-08  
 1:1000: 3568-09  
 1:1000: 3568-13  
 1:1000: 3568-14  
 Ordnance Survey Licence Number  
 CYSL3028263  
 © Ordnance Survey Ireland/Government of Ireland  
 All levels are given in metres and are referred to G.S. Datum Mean High Co. Donegal (1972 Adjustment)  
 Centre Point Coordinates X,Y: 720276,719556

**KEY**

- Application Boundary
- Ownership Boundary
- Wayleave

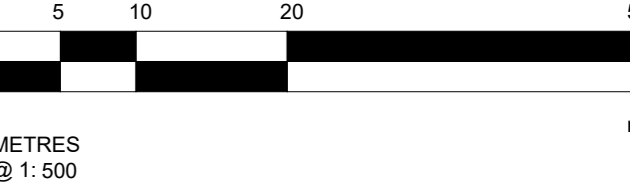

Revisions

Date	Rev	By	Description
21/07/25	P01	RB	Block C Retention Application

**ballymore.**


**Howells**

PROJECT  
 Bray Phase 1

DRAWING NUMBER  
 BRA-GHA-C-ZZ-DR-A-01100

DRAWING TITLE  
 Block C - Site Plan  
 As Permitted

DRAWN BY	CHECKED BY	DATE
NS	RB	JULY 25
REV	SCALE @ A0	STATUS
P01	1:500	S3

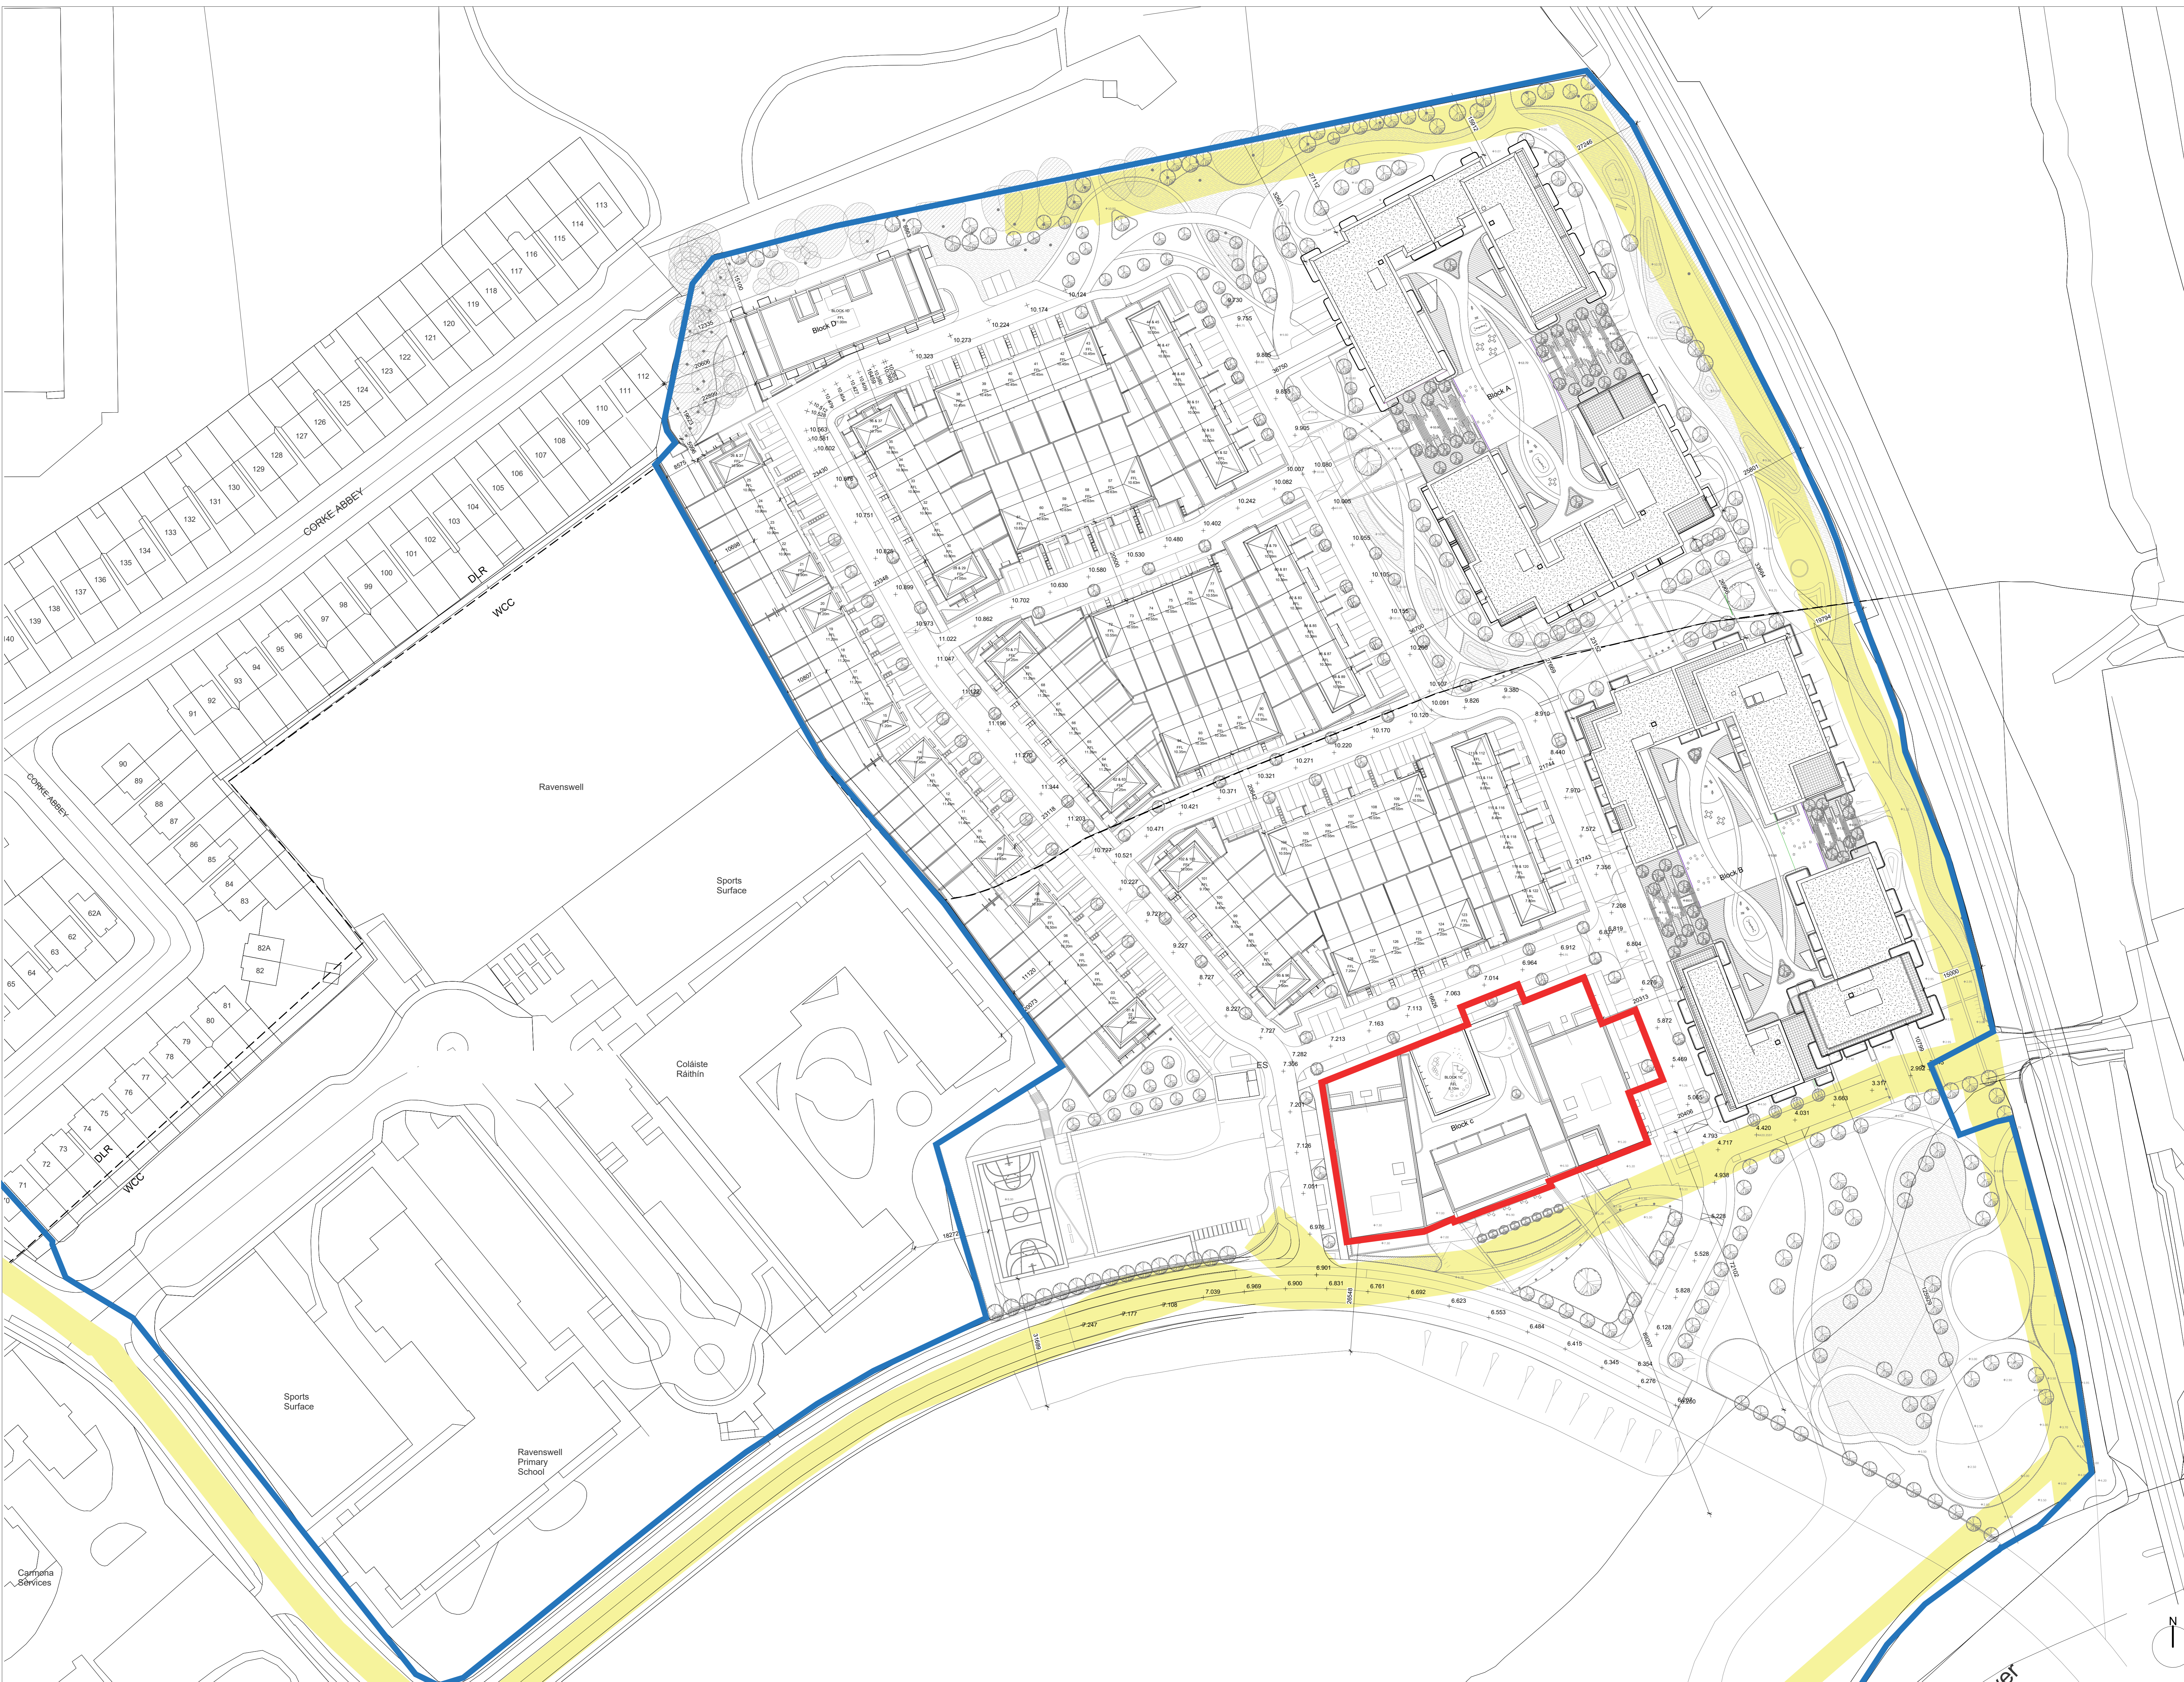

Carminia Services

