

Notes & Key

DIMENSIONS NOT TO BE SCALED FROM THIS DRAWING. CONTRACTORS TO NOTIFY ARCHITECTS OF SITE VARIATIONS AFFECTING INFORMATION ON THIS DRAWING. THIS DRAWING IS COPYRIGHT OF GLENN HOWELLS ARCHITECTS.

Please note information relating to the existing elements within this site should be treated as indicative and must be confirmed through accurate site measurement before being relied upon.


This drawing has been produced without the use of a measured survey. Glenn Howells Architects cannot guarantee the accuracy of the information generated regarding its relationship to the site or surrounding area. The information contained within this drawing should be treated as indicative.

Glenn Howells Architects take no responsibility for the location of legal boundaries indicated on this drawing and advise a separate drawing to be completed by a specialist Surveyor to establish exact boundaries.

O.S. Data from sheet number
 1:1000: 3568-03
 1:1000: 3568-04
 1:1000: 3568-08
 1:1000: 3568-09
 1:1000: 3568-13
 1:1000: 3568-14
 Ordnance Survey Licence Number
 CYSL02026263
 © Ordnance Survey Ireland/Government of Ireland
 All levels are given in metres and are related to O.S. Datum Mean High Co. Donegal (1970 Adjustment)
 Centre Point Coordinates X,Y: 726576.719356

KEY

- Application Boundary
- Ownership Boundary
- Wayleave

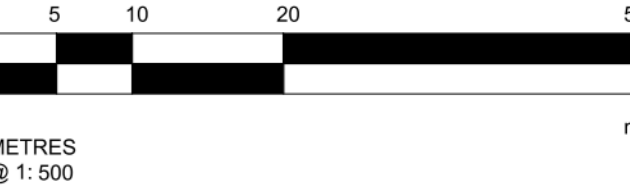

Revisions

Date	Rev	By	Description
11/07/25	P01	RB	Update Boundaries

ballymore.


Howells

PROJECT
 Bray Phase 1

DRAWING NUMBER
 BRA-GHA-C-ZZ-DR-A-01102

DRAWING TITLE
 To be Retained Block C Site Plan

DRAWN BY	CHECKED BY	DATE
NS	RB	JULY 25
REV	SCALE @ A0	STATUS
P01	1 : 500	S3

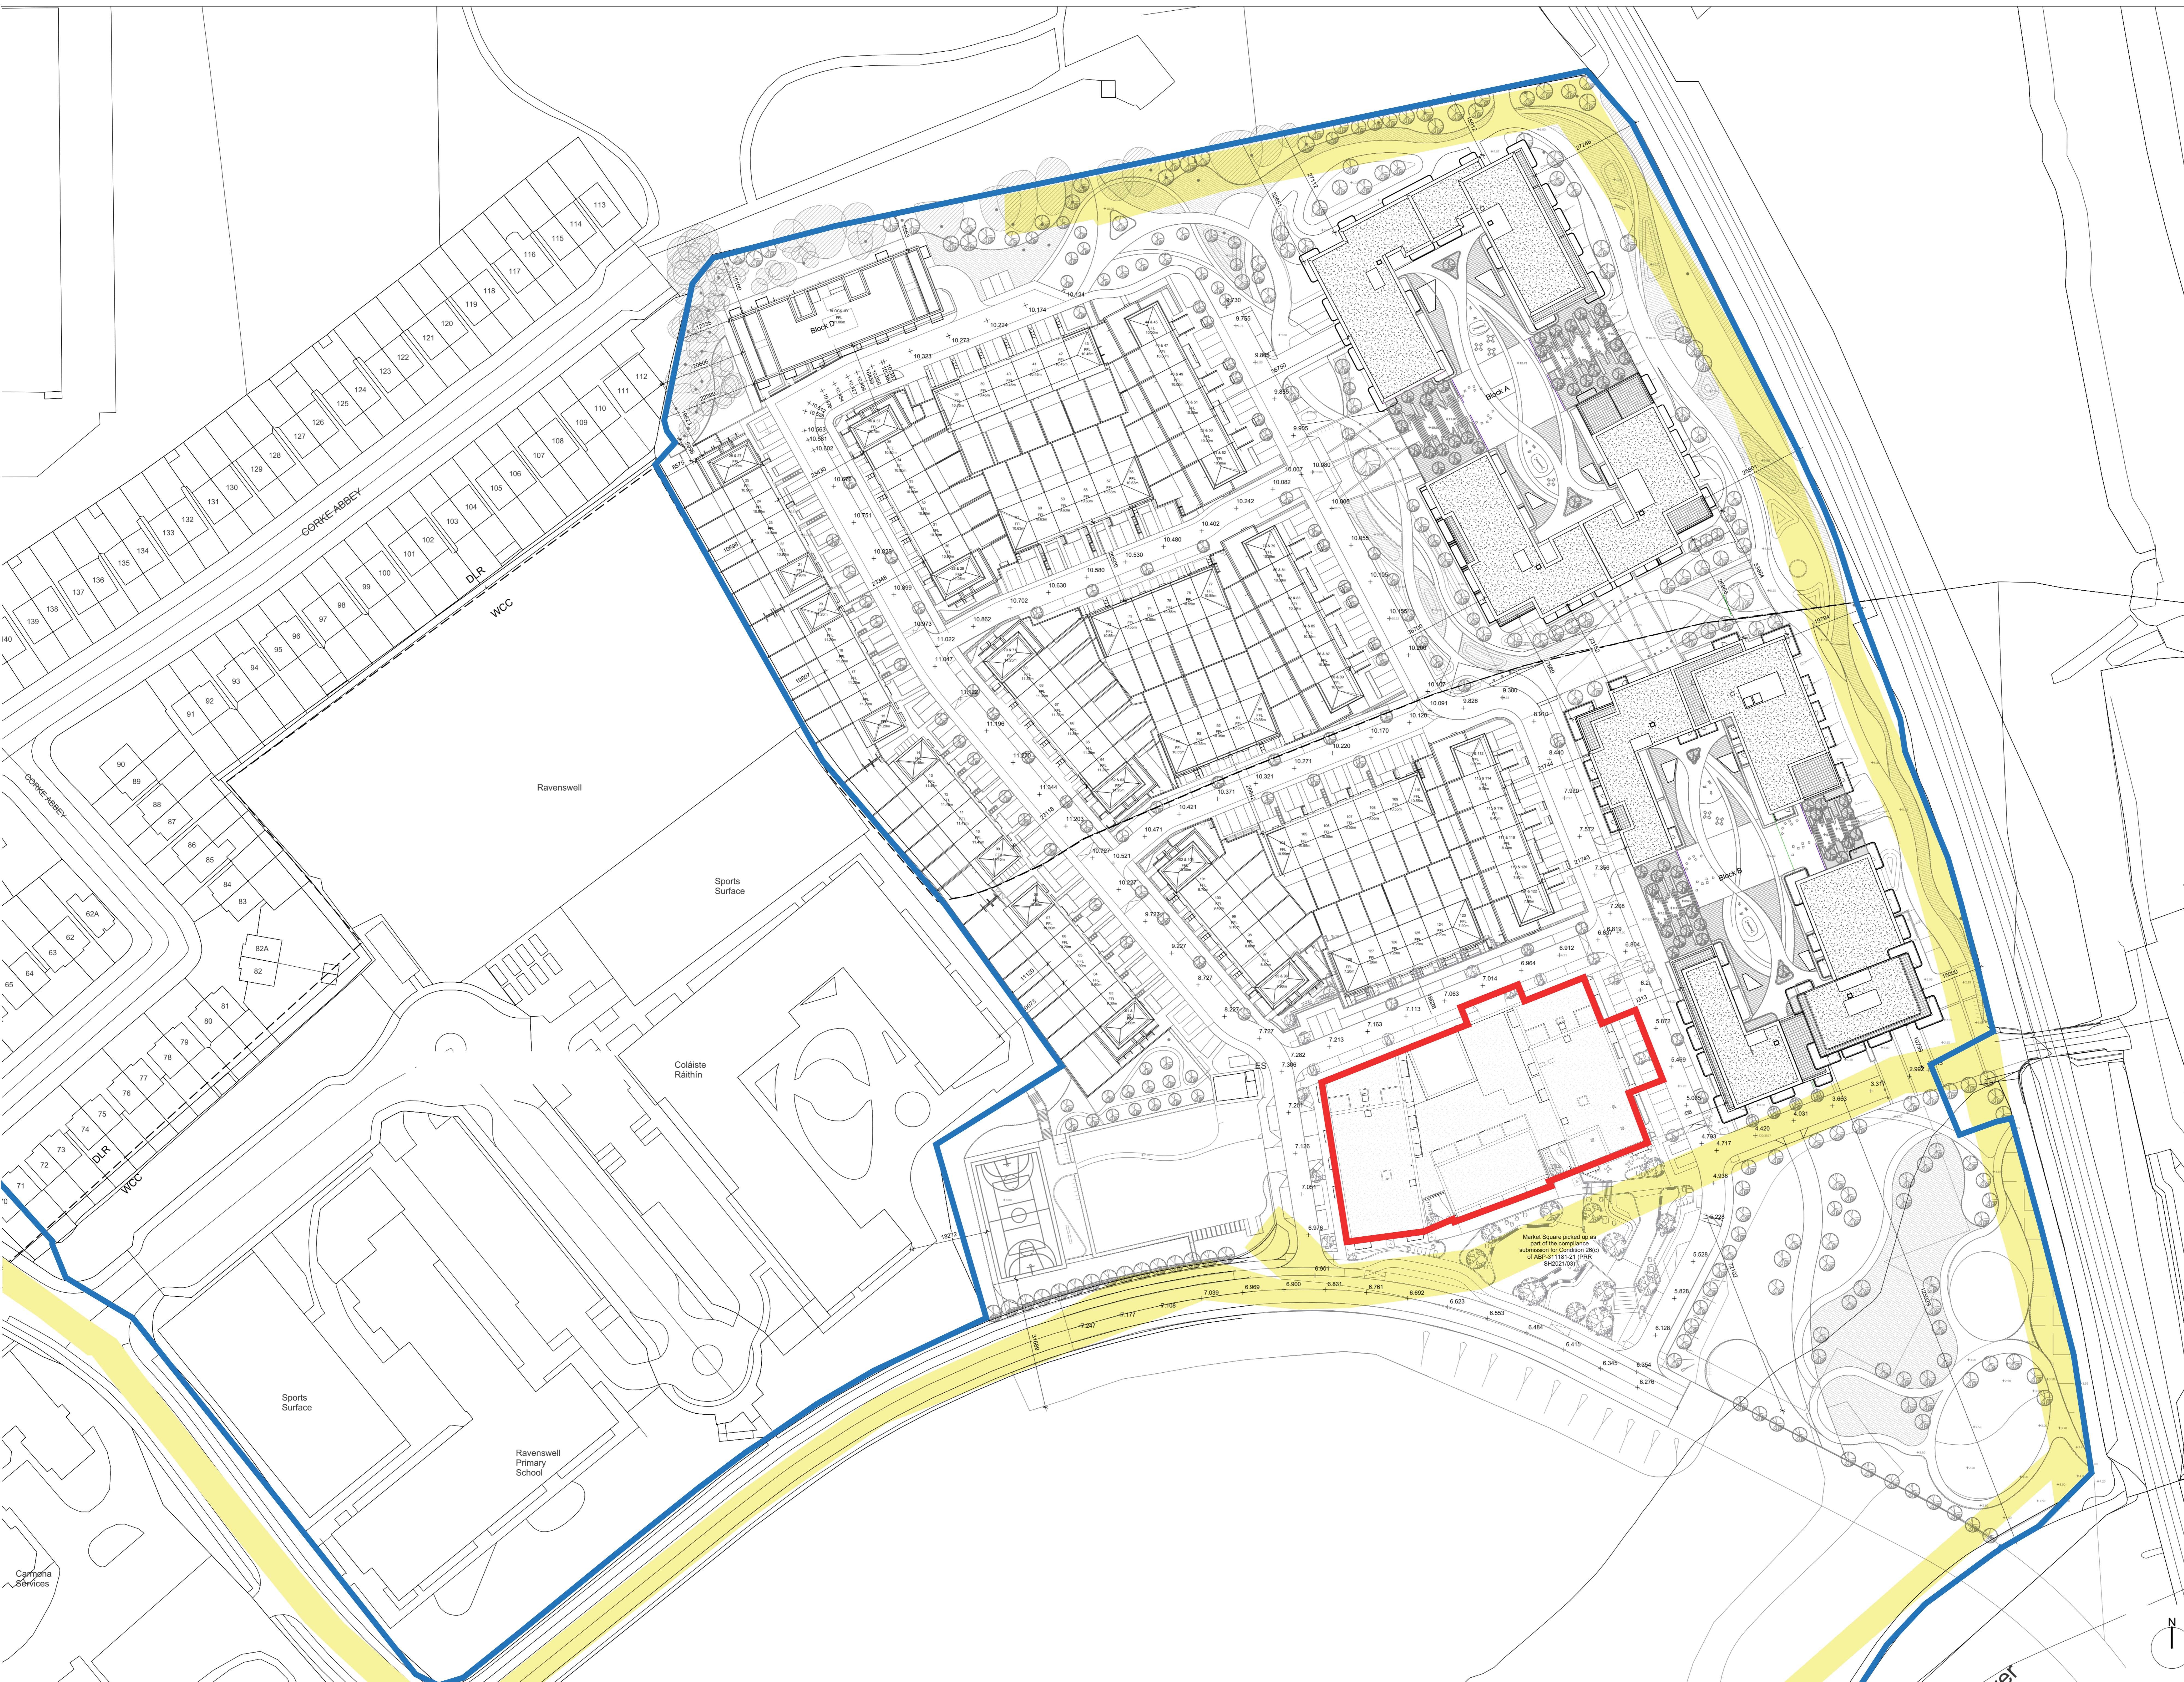

Carriema Services

