





East Elevation  
Scale:1:200



West Elevation  
Scale:1:200

**Notes:**  
 - Do not scale from this drawing. Use figured dimensions in all cases.  
 - Verify dimensions on site and report any discrepancies to the Architect immediately.  
 - This drawing is to be read in conjunction with the Architect's Specification.  
 - © This drawing is copyright and may only be reproduced with the Architect's permission.


**Drawing Notes:**

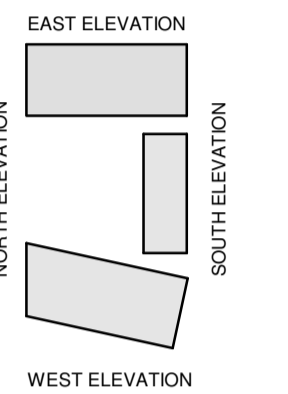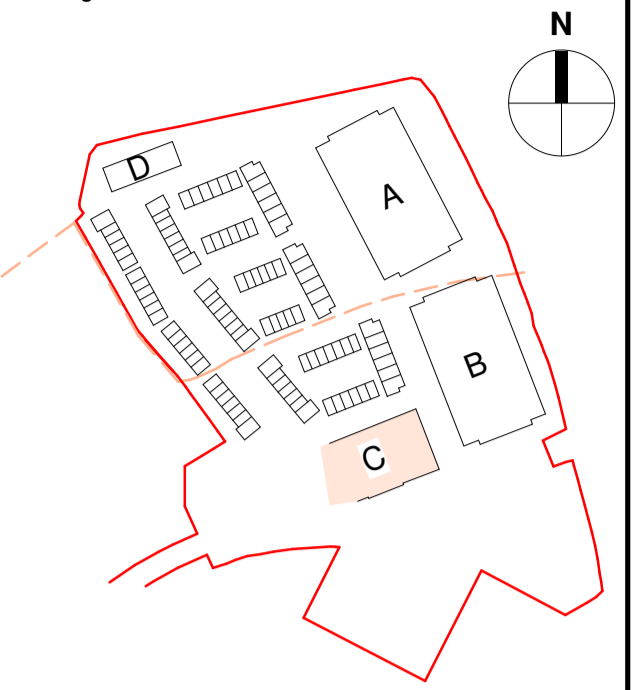

**MATERIAL KEY**

- 01. Render to selected colour
- 02. Stone effect panel/cornice
- 03. Stone effect cladding window surround
- 04. Pressed metal
- 05. Green Roof
- 06. Aluminium window/door to approved colour
- 07. Coated metal louvre/door system to approved colour
- 08. Colour coated metal balustrade/gates/railings
- 09. Aluminium rainwater goods
- 10. Stone effect concrete paving to roof terraces and podium
- 11. Glass Panel on top of roof terrace wall for wind protection

Note: all materials to be as noted above or as otherwise agreed with the planning authority

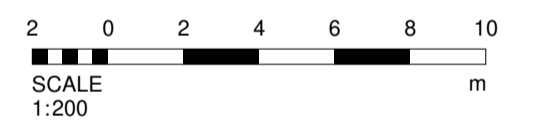

POS	04/06/21	GR	Planning Permission Submission, Issued
POS	23/08/20	GR	Final Submission
P01	21/08/20	JF	For Information
Rev.	Date	Drawn	Details of Issue / Revision

Issues & Revisions



Darby Mills,  
Darby Road  
Dublin 6,  
D06 Y0E3

T: +353 (0)1 498 7000  
W: www.reddyarchitecture.com  
E: info@reddyarchitecture.com

Client Details:  
**Shankill Property Investments Ltd**

Project Details:  
**Coastal Quarter SHD Planning Application**

Drawing Title:  
**Block C - General Arrangement Elevations - Sheet 2**

Job No.	Sheet Size	Scale @A1:
<b>P20-020D</b>	A1	1:200
Issue Date:	Drawn By:	Reviewed By:
04/06/21	GR	JH

Status: **P3-S Planning Permission Submission, Issue**

Project-Originator-Zone-Level-Type-Role-Classification-Number	Revision
BRA-RAU-02-1C_ZZ-DR-A-2002	P03

**AS PERMITTED DRAWING**